


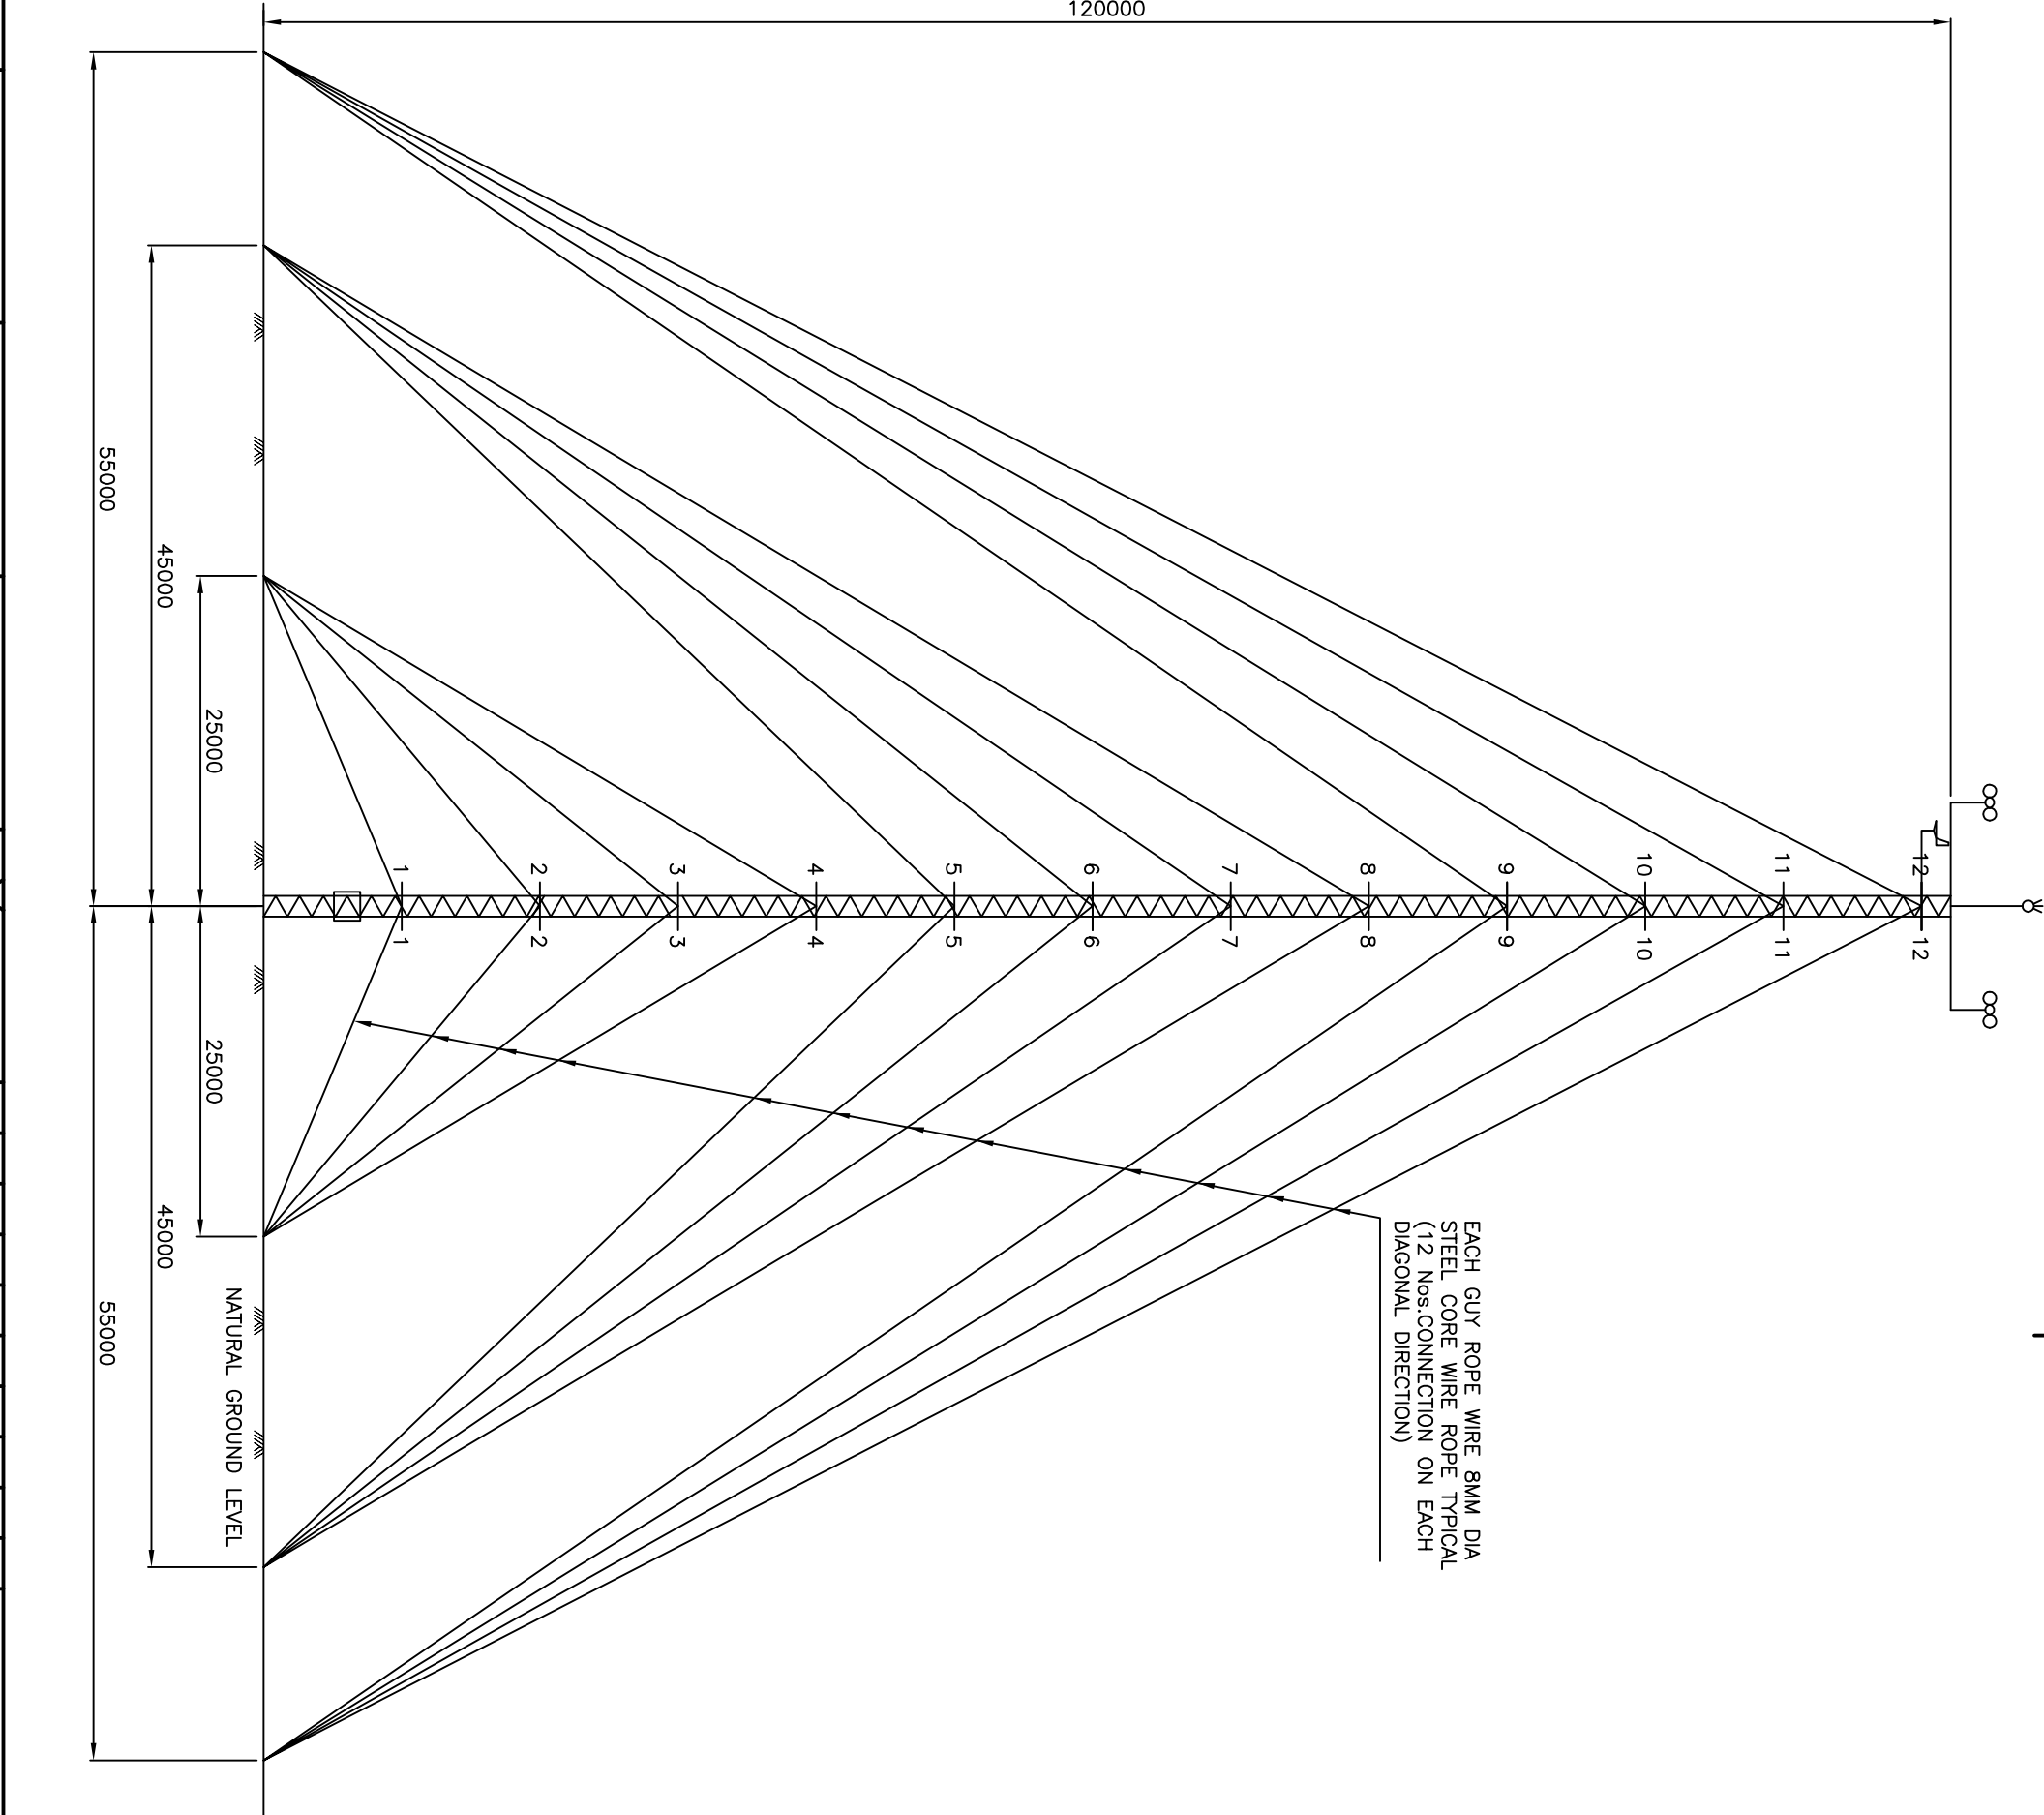

NOTE:
ALL DIMENSION AND LEVEL ARE IN MM

GUY ROPE LEVEL	HEIGHT
GUY ROPE LEVEL -1	9800
GUY ROPE LEVEL -2	19600
GUY ROPE LEVEL -3	29400
GUY ROPE LEVEL -4	39200
GUY ROPE LEVEL -5	49000
GUY ROPE LEVEL -6	58800
GUY ROPE LEVEL -7	68600
GUY ROPE LEVEL -8	78400
GUY ROPE LEVEL -9	88200
GUY ROPE LEVEL -10	98000
GUY ROPE LEVEL -11	107800
GUY ROPE LEVEL -12	117600

PRPD

P.R

DGN.

D.S

CHKD

J.B

APPD.

B.V.R

DATE

04-10-2015

SCALE

NTS

SHEET

1 OF 1



MARUTHI ENGINEERING

A Windmill Structural company

NAME:
GUY WIRE ARRANGEMENT OF 120M WIND MAST

DRG.NO:
ME/GY120/001/15



REV

SIZE



R0

A1